



FRONT ELEVATION

SCALE: 1/4" = 1'-0"



BACK ELEVATION

SCALE: 1/4" = 1'-0"

VILLAS @ BRICK POINT
 GUANAJA, HONDURAS


SHEET TITLE
 FRONT & BACK
 ELEVATIONS

PROJECT NUMBER	VILLAS
FILE NUMBER	A3-0
DATE	JUNE 13, 2007
REVISION	

DRAWINGS NOT INTENDED
 TO BE A SPECIFICATION, TO
 BE USED AS A GUIDE FOR
 CONSTRUCTION ONLY.


SHEET NUMBER

A3.0

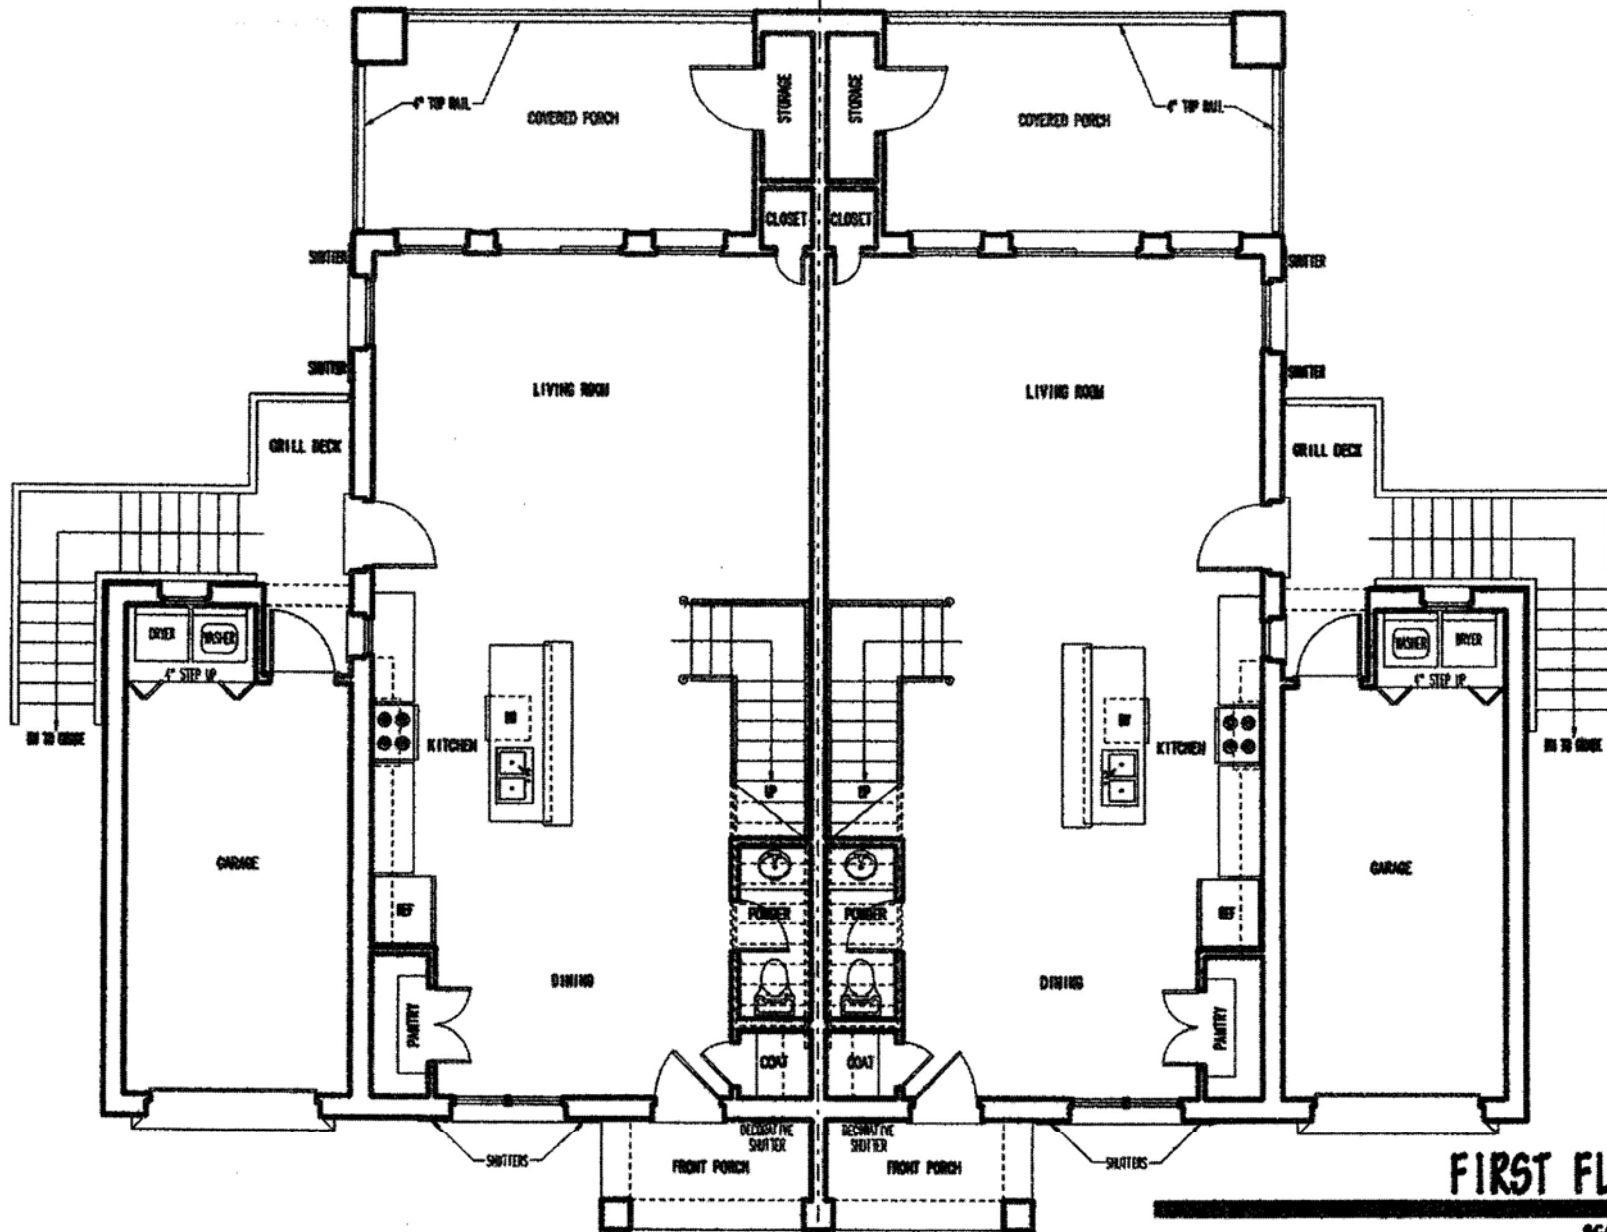

FIRST FLOOR PLAN

	SCALE: 1/4" = 1'-0"
FIRST FLOOR HEATED/COOLED	878 SF
SECOND FLOOR HEATED/COOLED	871 SF
TOTAL HEATED/COOLED	1,744 SF
GARAGE	288 SF
COVERED PORCH/STORAGE	210 SF

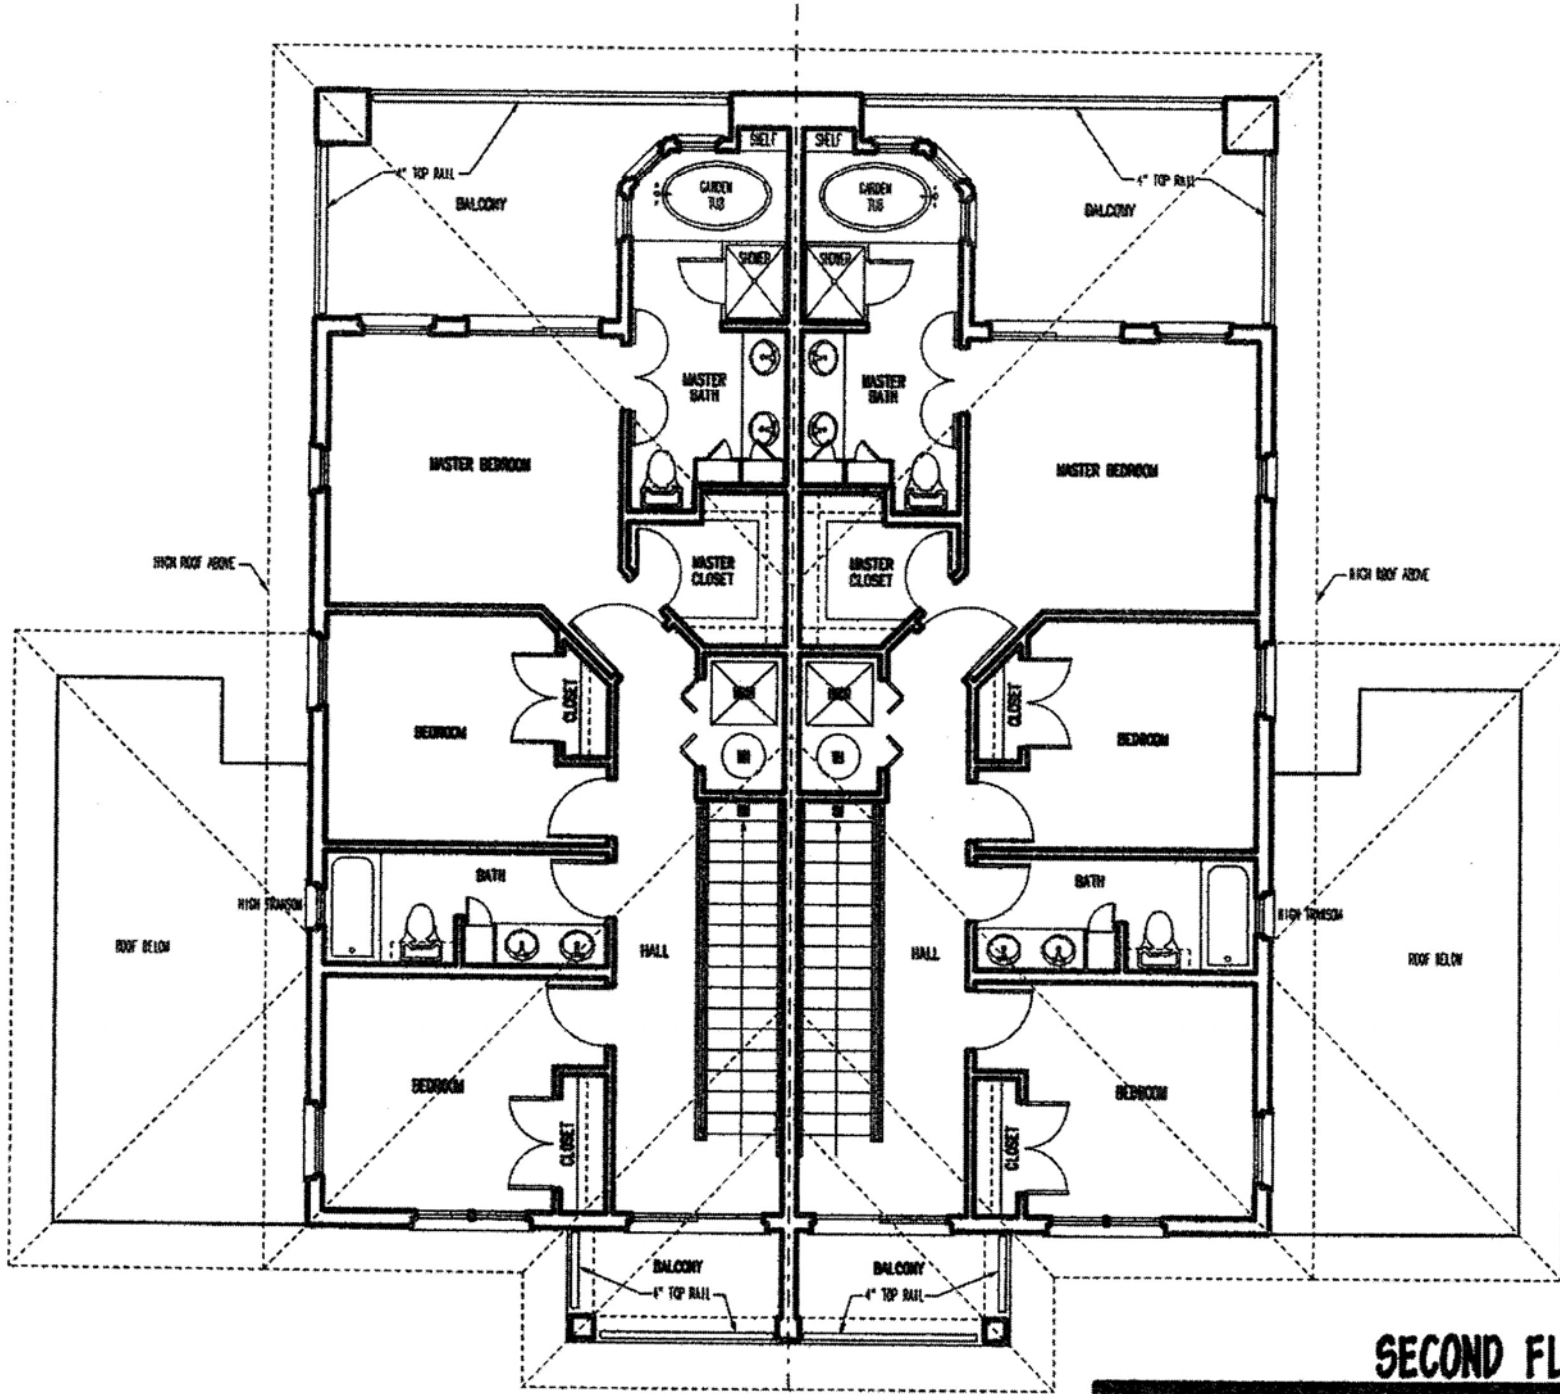

SECOND FLOOR PLAN

SCALE: 1/4" = 1'-0"